



2 LEVEL 2 - MANAGERS ROOM  
 SCALE: 1 : 100

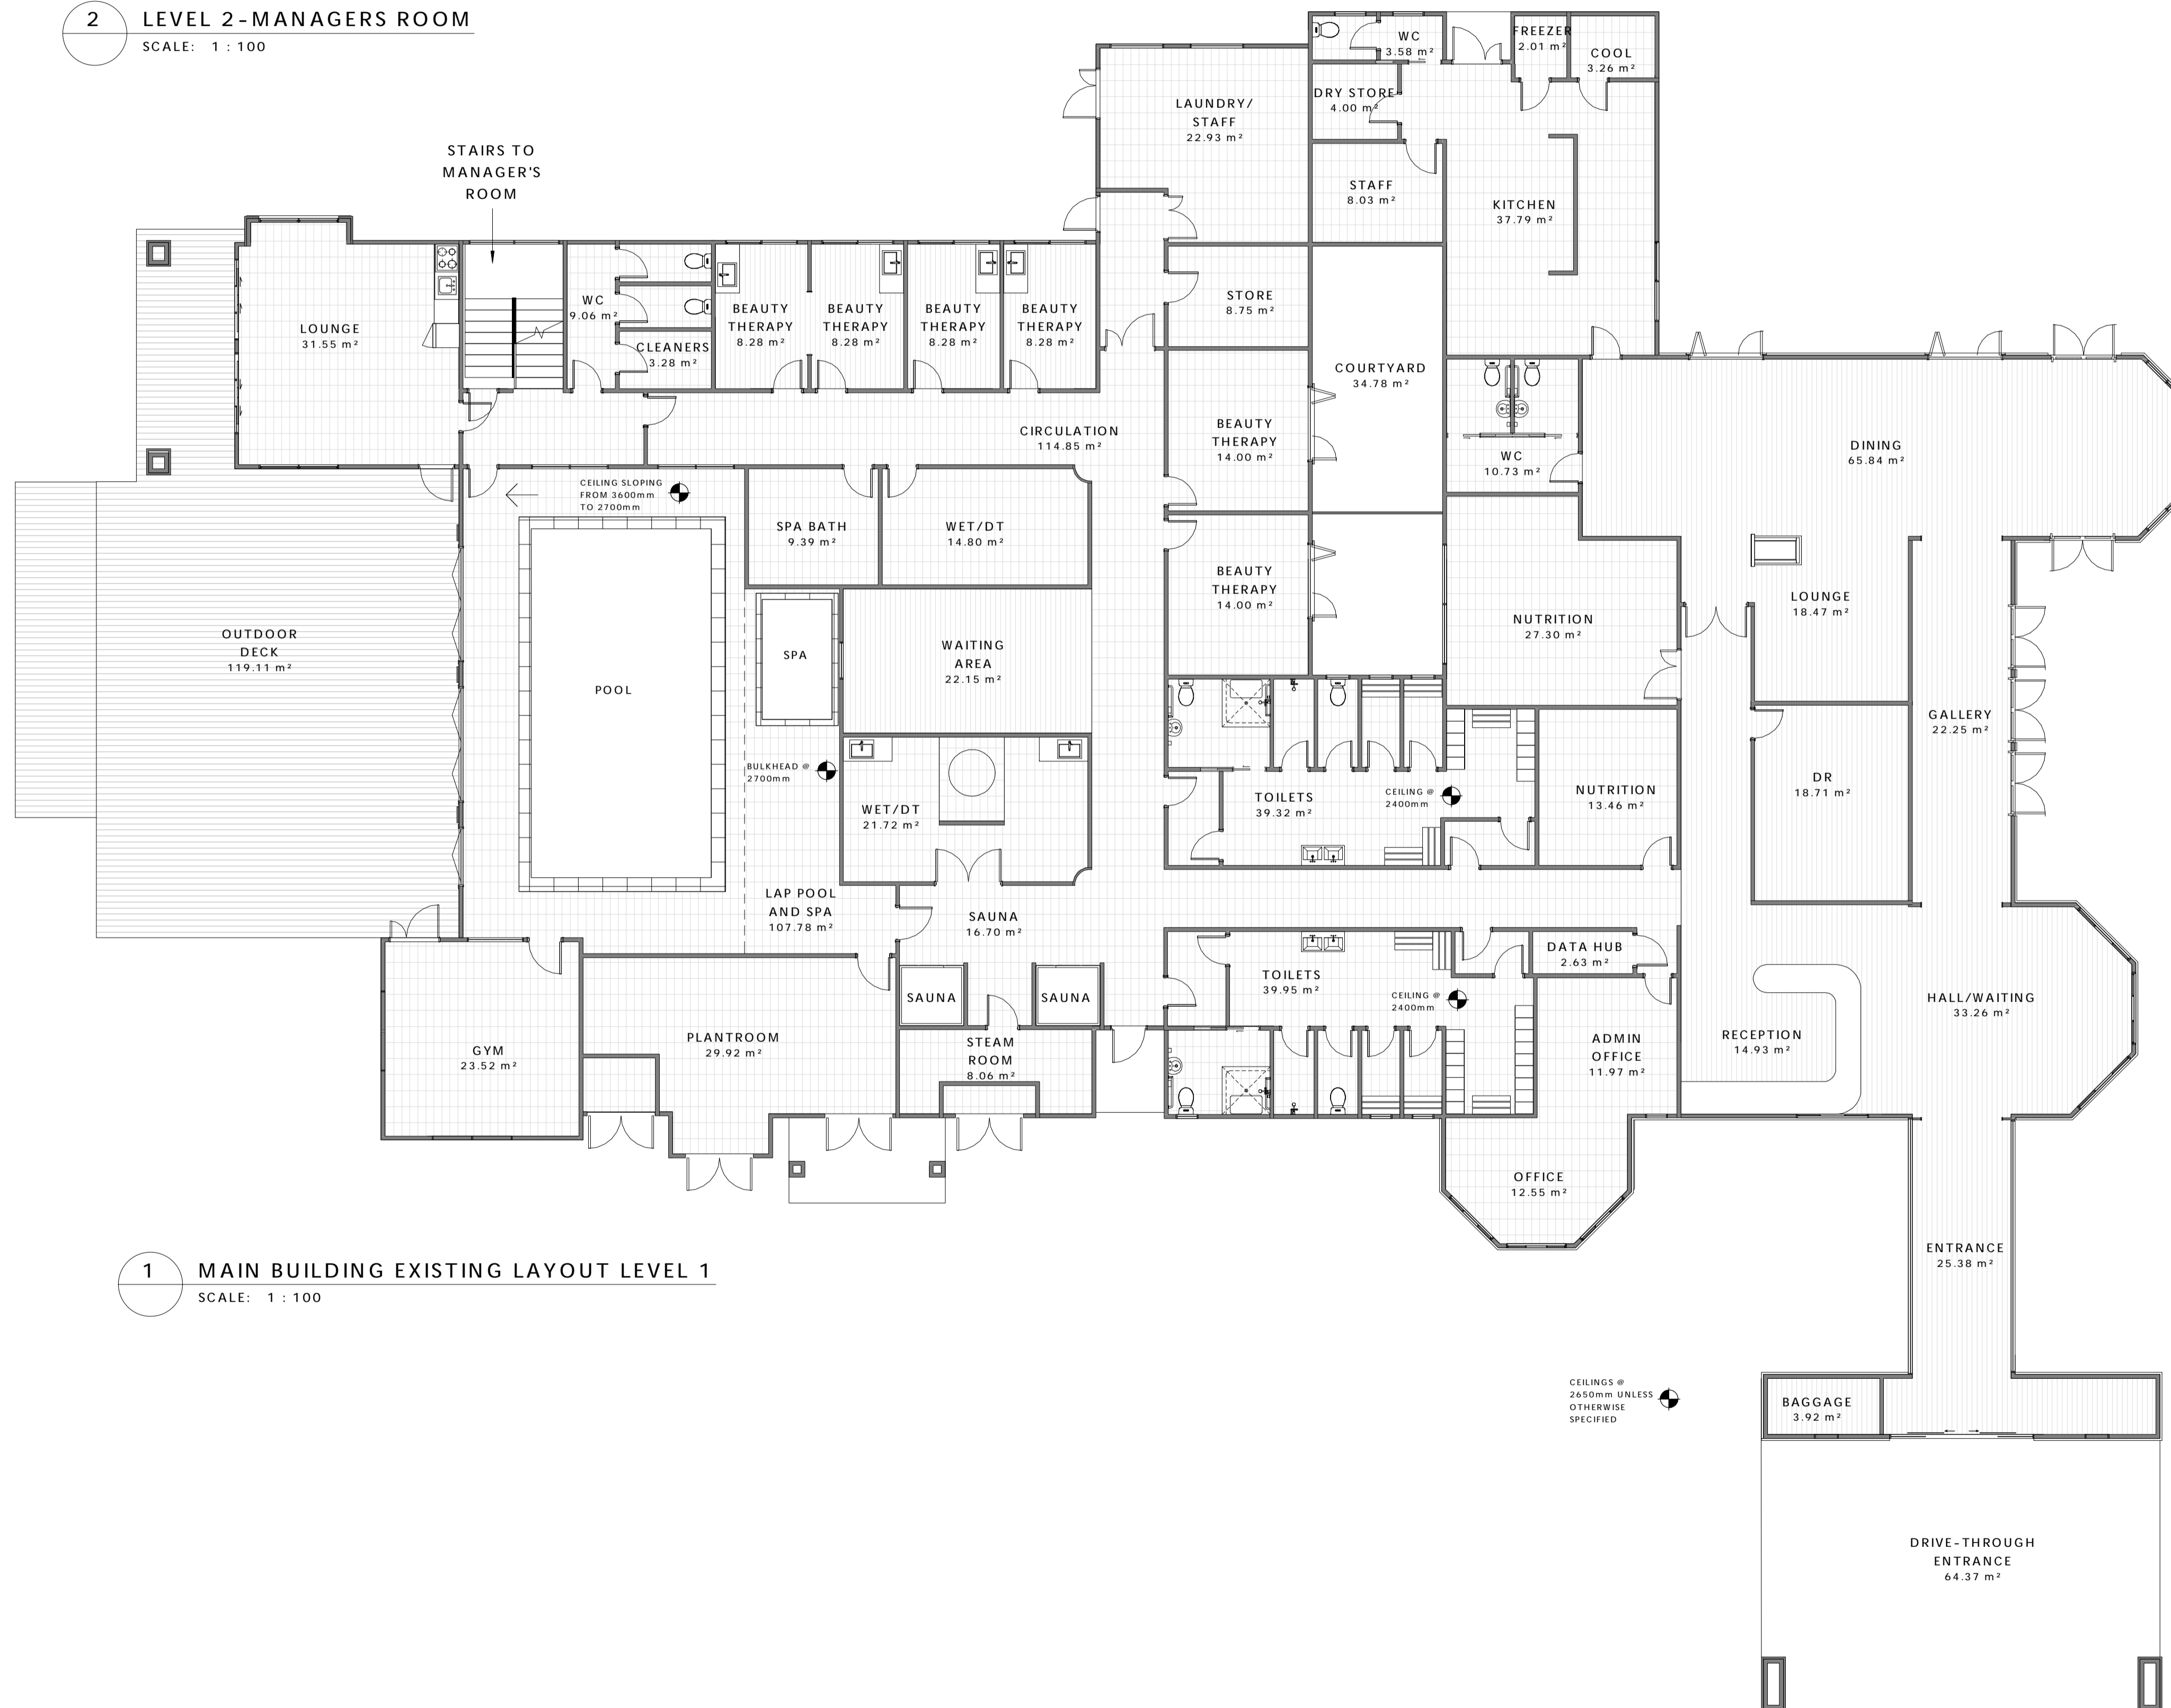

1 MAIN BUILDING EXISTING LAYOUT LEVEL 1  
 SCALE: 1 : 100

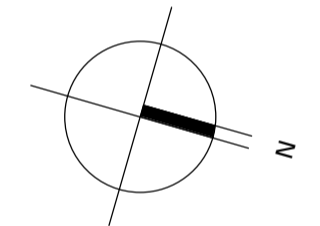

REV	INITIAL	AMENDMENT

**Concept Design**

CLIENT  
 PROJECT 1000 TIRAU ROAD  
 KARAPIRO

SHEET TITLE  
 MAIN BUILDING  
 EXISTING LAYOUT


SCALE 1 : 100  
 at A1, half scale at A3

PROJECT No 12094 SHEET No 03.00


REVISION	DATE	DESIGN	DRAWN
			CS




Copyright of this document belongs to ArchHaus Architects Limited.  
 All dimensions are in millimetres unless otherwise noted.  
 Check and verify all dimensions and levels on site prior to work commencing.  
 All work to comply with NZBC, NZS-3604 and Local Territorial Authority regulations.  
 Drawings to be read in conjunction with all other relevant documentation.  
 Do not scale off drawings.

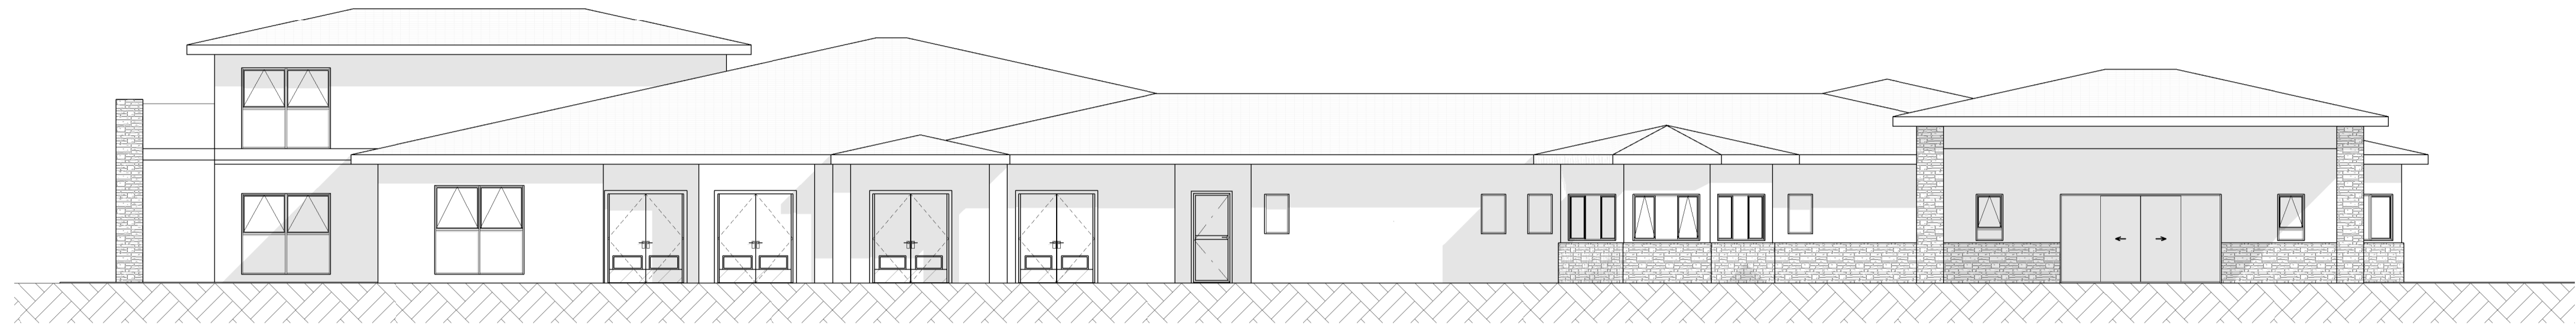


**1 NORTH EAST ELEVATION**  
 SCALE: 1 : 100

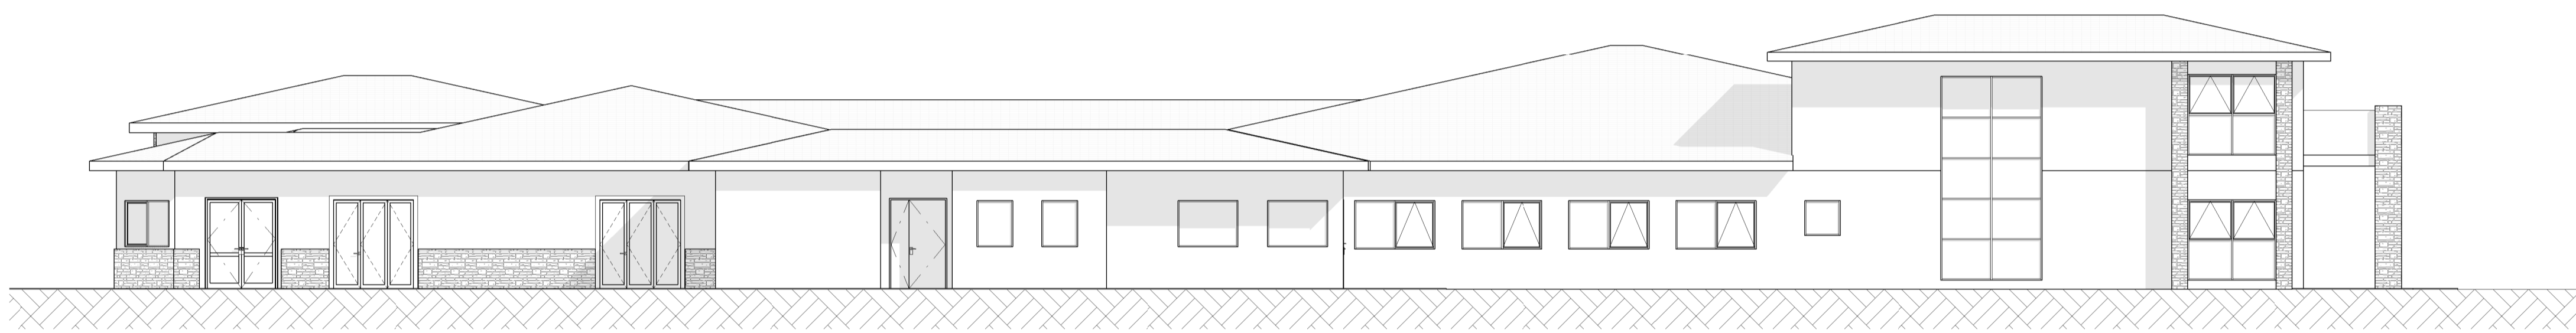

**2 SOUTH WEST ELEVATION**  
 SCALE: 1 : 100

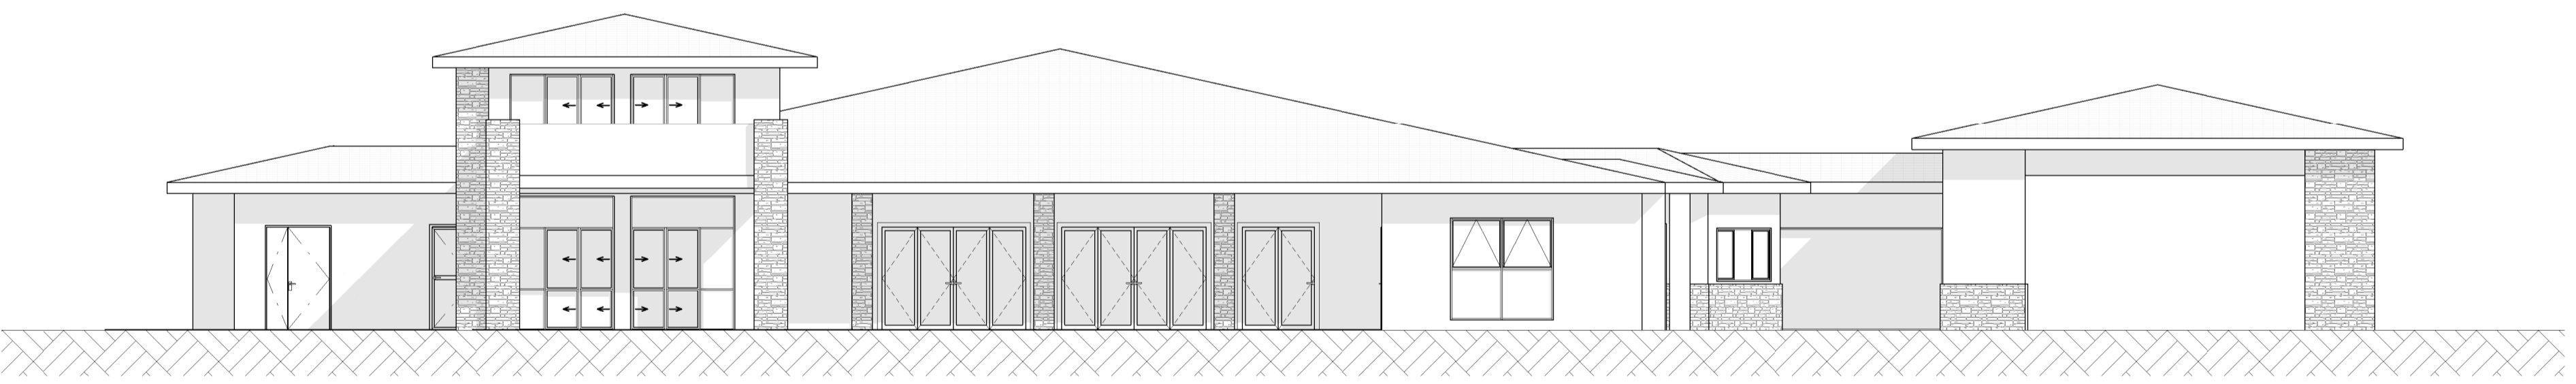

**3 SOUTH EAST ELEVATION**  
 SCALE: 1 : 100

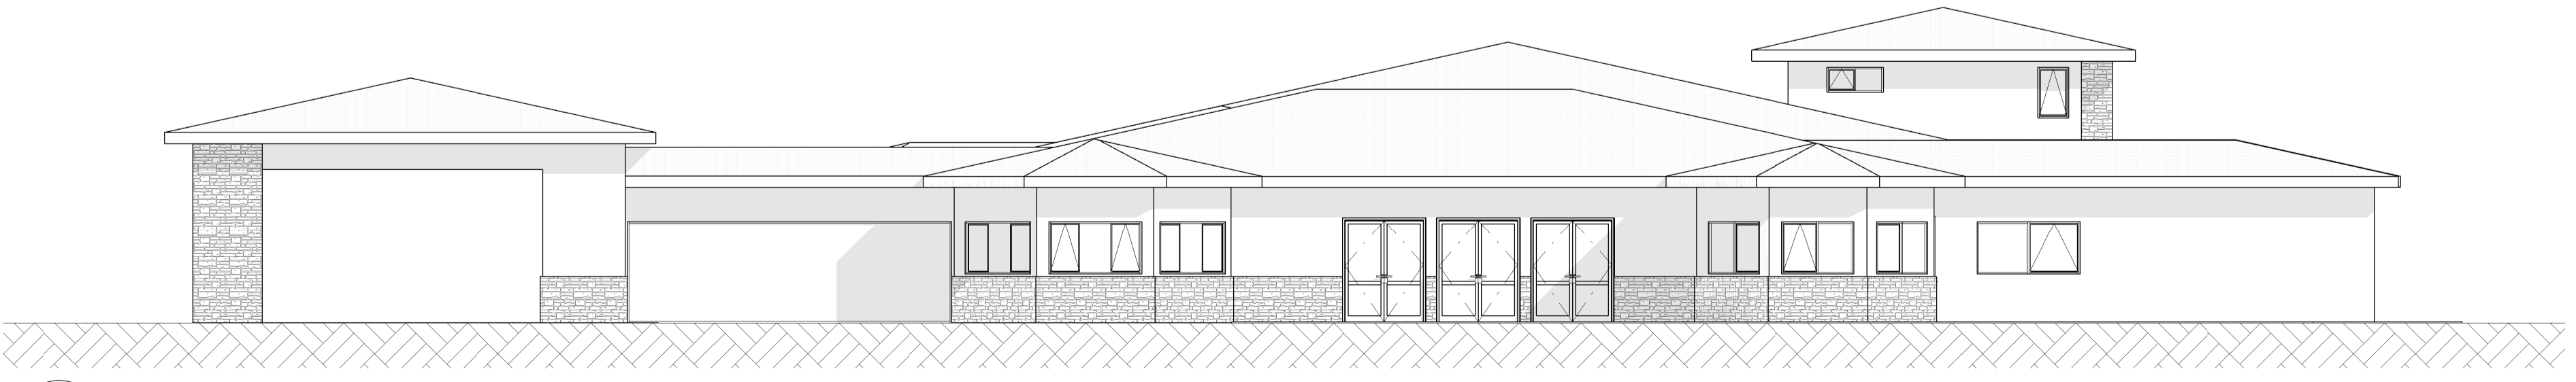

**4 NORTH WEST ELEVATION**  
 SCALE: 1 : 100

REV	INITIAL	AMENDMENT

**Concept Design**

CLIENT  
 PROJECT 1000 TIRAU ROAD  
 KARAPIRO

SHEET TITLE  
 EXISTING EXTERIOR  
 ELEVATIONS

SCALE 1 : 100  
 at A1, half scale at A3


PROJECT No 12094 SHEET No 04.00

REVISION	DATE	DESIGN	DRAWN
			CS



(04) 802 5630 (09) 376 2579  
 www.archhaus.co.nz

Copyright of this document belongs to ArchHaus Architects Limited.  
 All dimensions are in millimetres unless otherwise noted.  
 Check and verify all dimensions and levels on site prior to work commencing.  
 All work to comply with NZBC, NZS-3604 and Local Territorial Authority regulations.  
 Drawings to be read in conjunction with all other relevant documentation.  
 Do not scale off drawings.

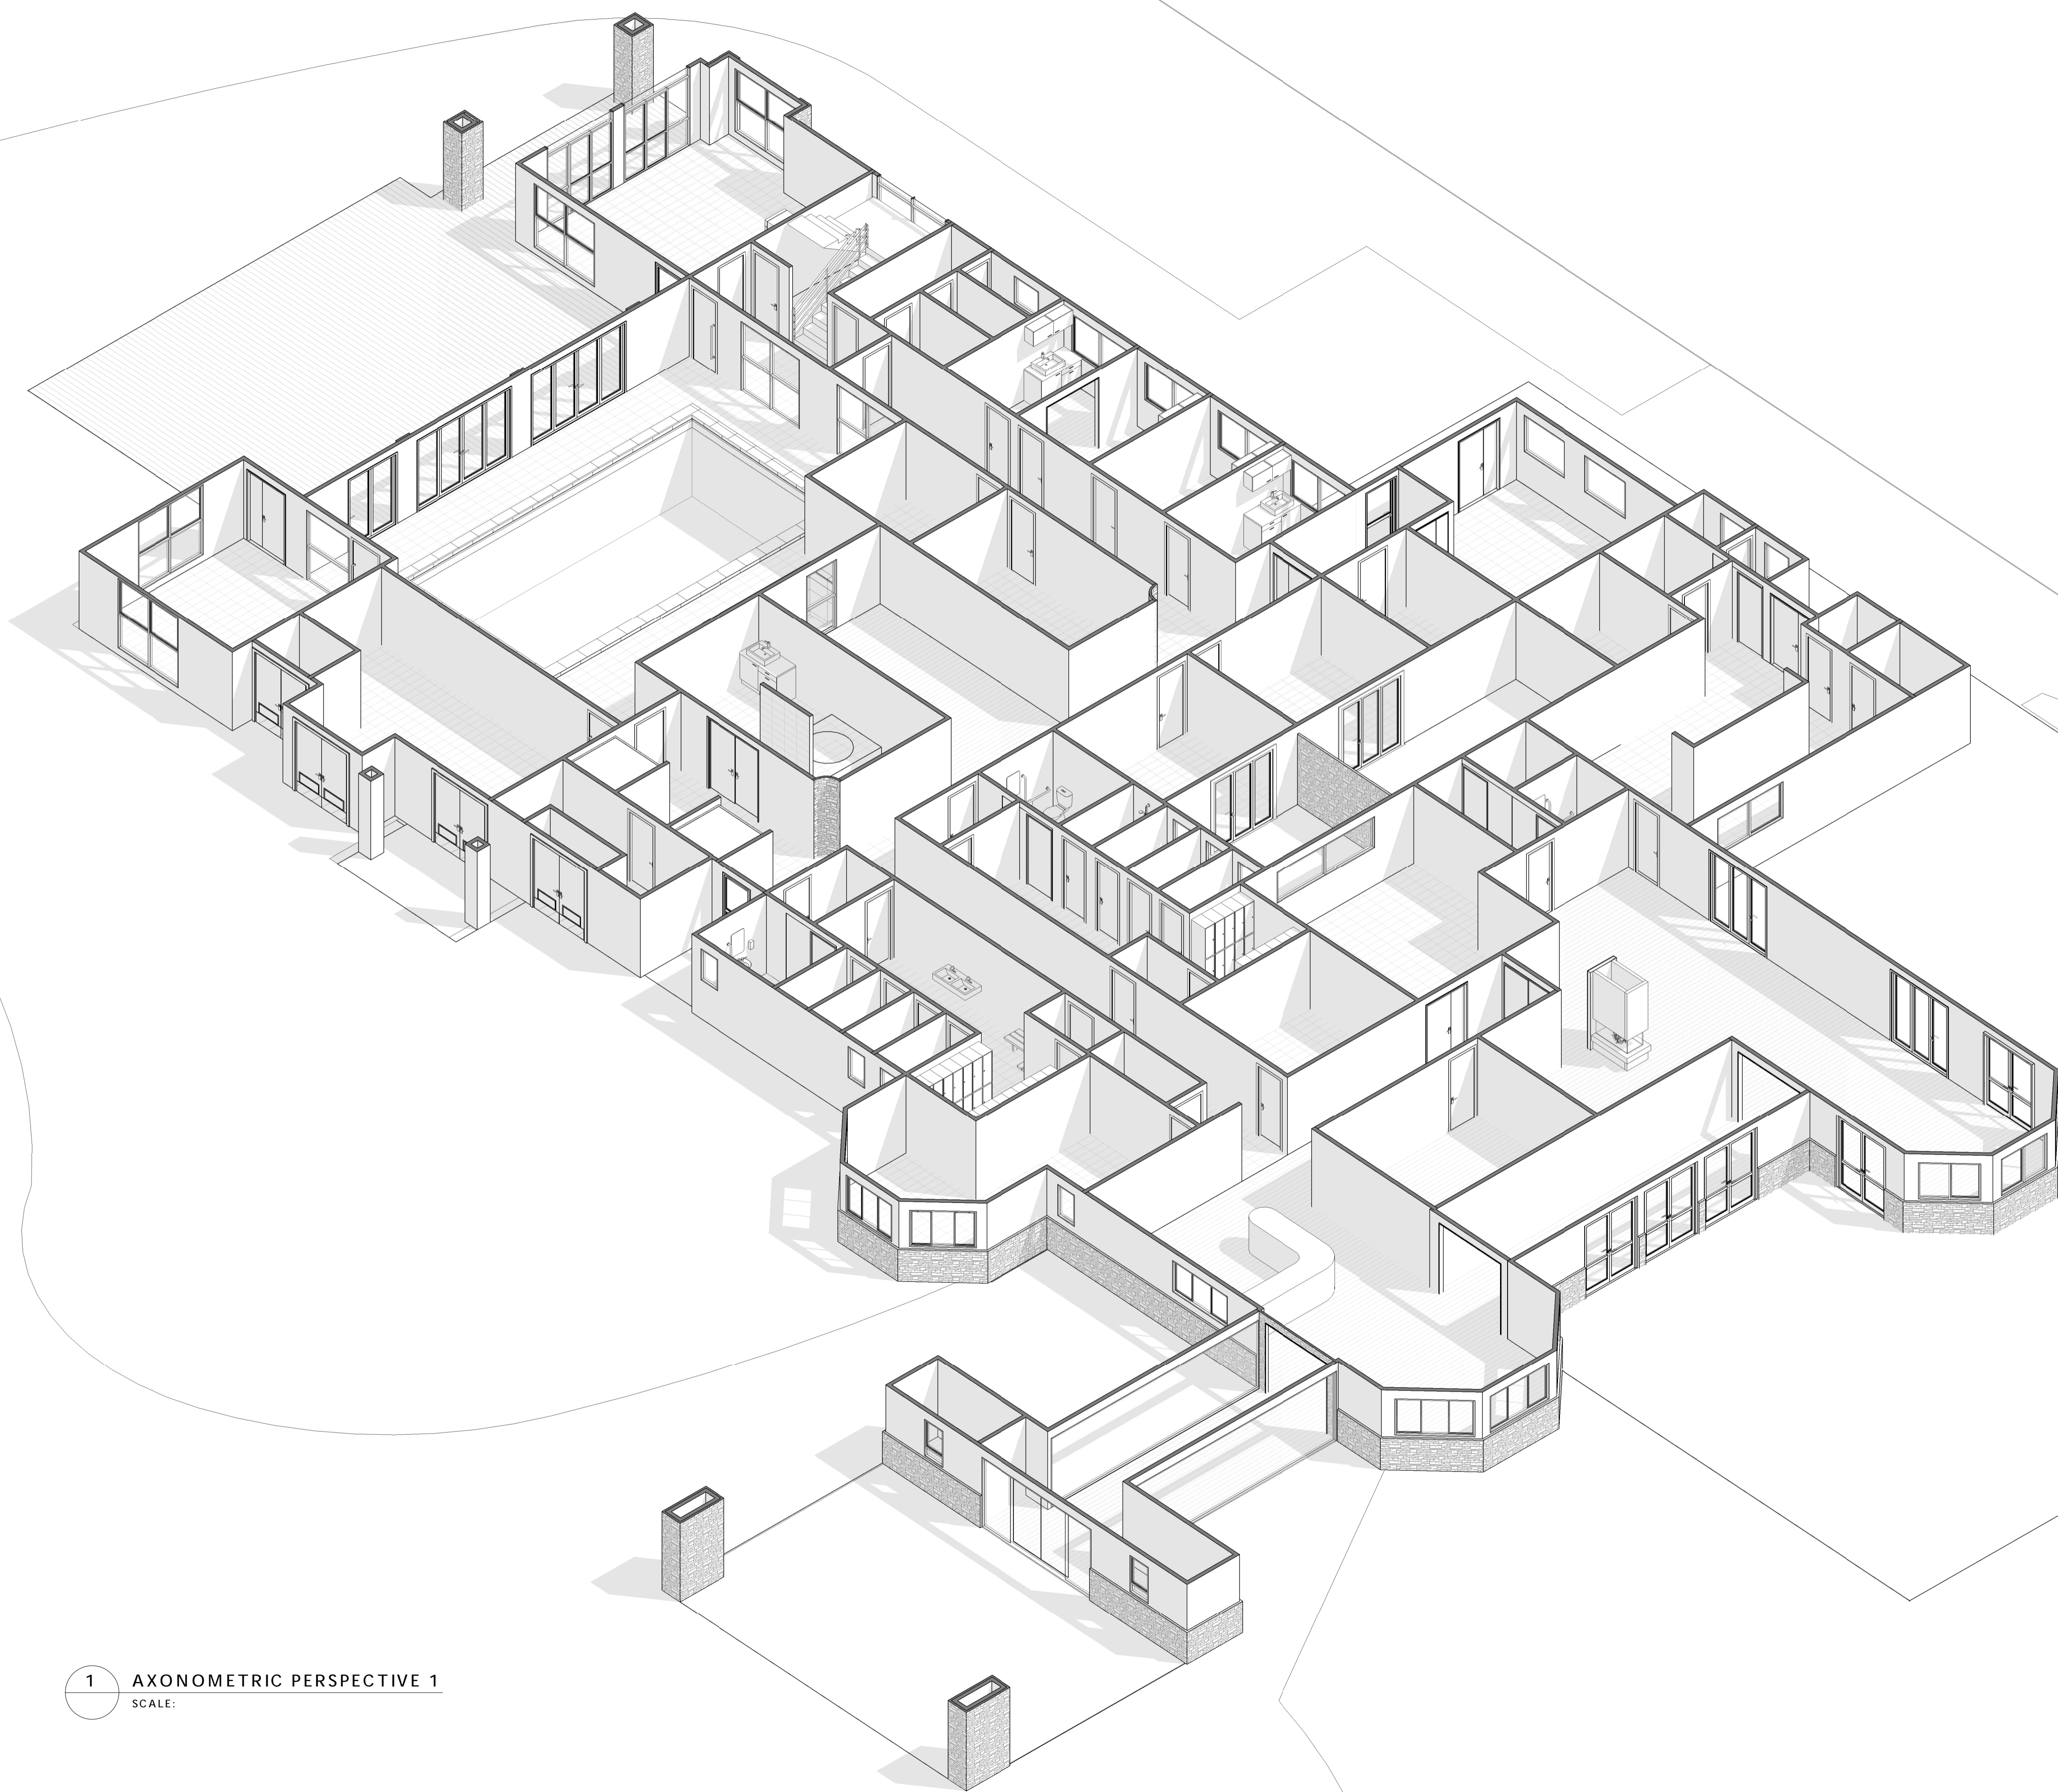

1 AXONOMETRIC PERSPECTIVE 1  
 SCALE:

REV	INITIAL	AMENDMENT
-----	---------	-----------

**Concept Design**

CLIENT  
 PROJECT 1000 TIRAU ROAD  
 KARAPIRO

SHEET TITLE  
 EXISTING BUILDING  
 AXONOMETRIC  
 PERSPECTIVE 1

SCALE  
 at A1, half scale at A3


PROJECT No. 12094 SHEET No. 12.00

REVISION	DATE	DESIGN	DRAWN
			CS



(04) 802 5630 (09) 376 2579  
 www.archhaus.co.nz

Copyright of this document belongs to ArchHaus Architects Limited.  
 All dimensions are in millimetres unless otherwise noted.  
 Check and verify all dimensions and levels on site prior to work commencing.  
 All work to comply with NZBC, NZS-3604 and Local Territorial Authority regulations.  
 Drawings to be read in conjunction with all other relevant documentation.  
 Do not scale off drawings.

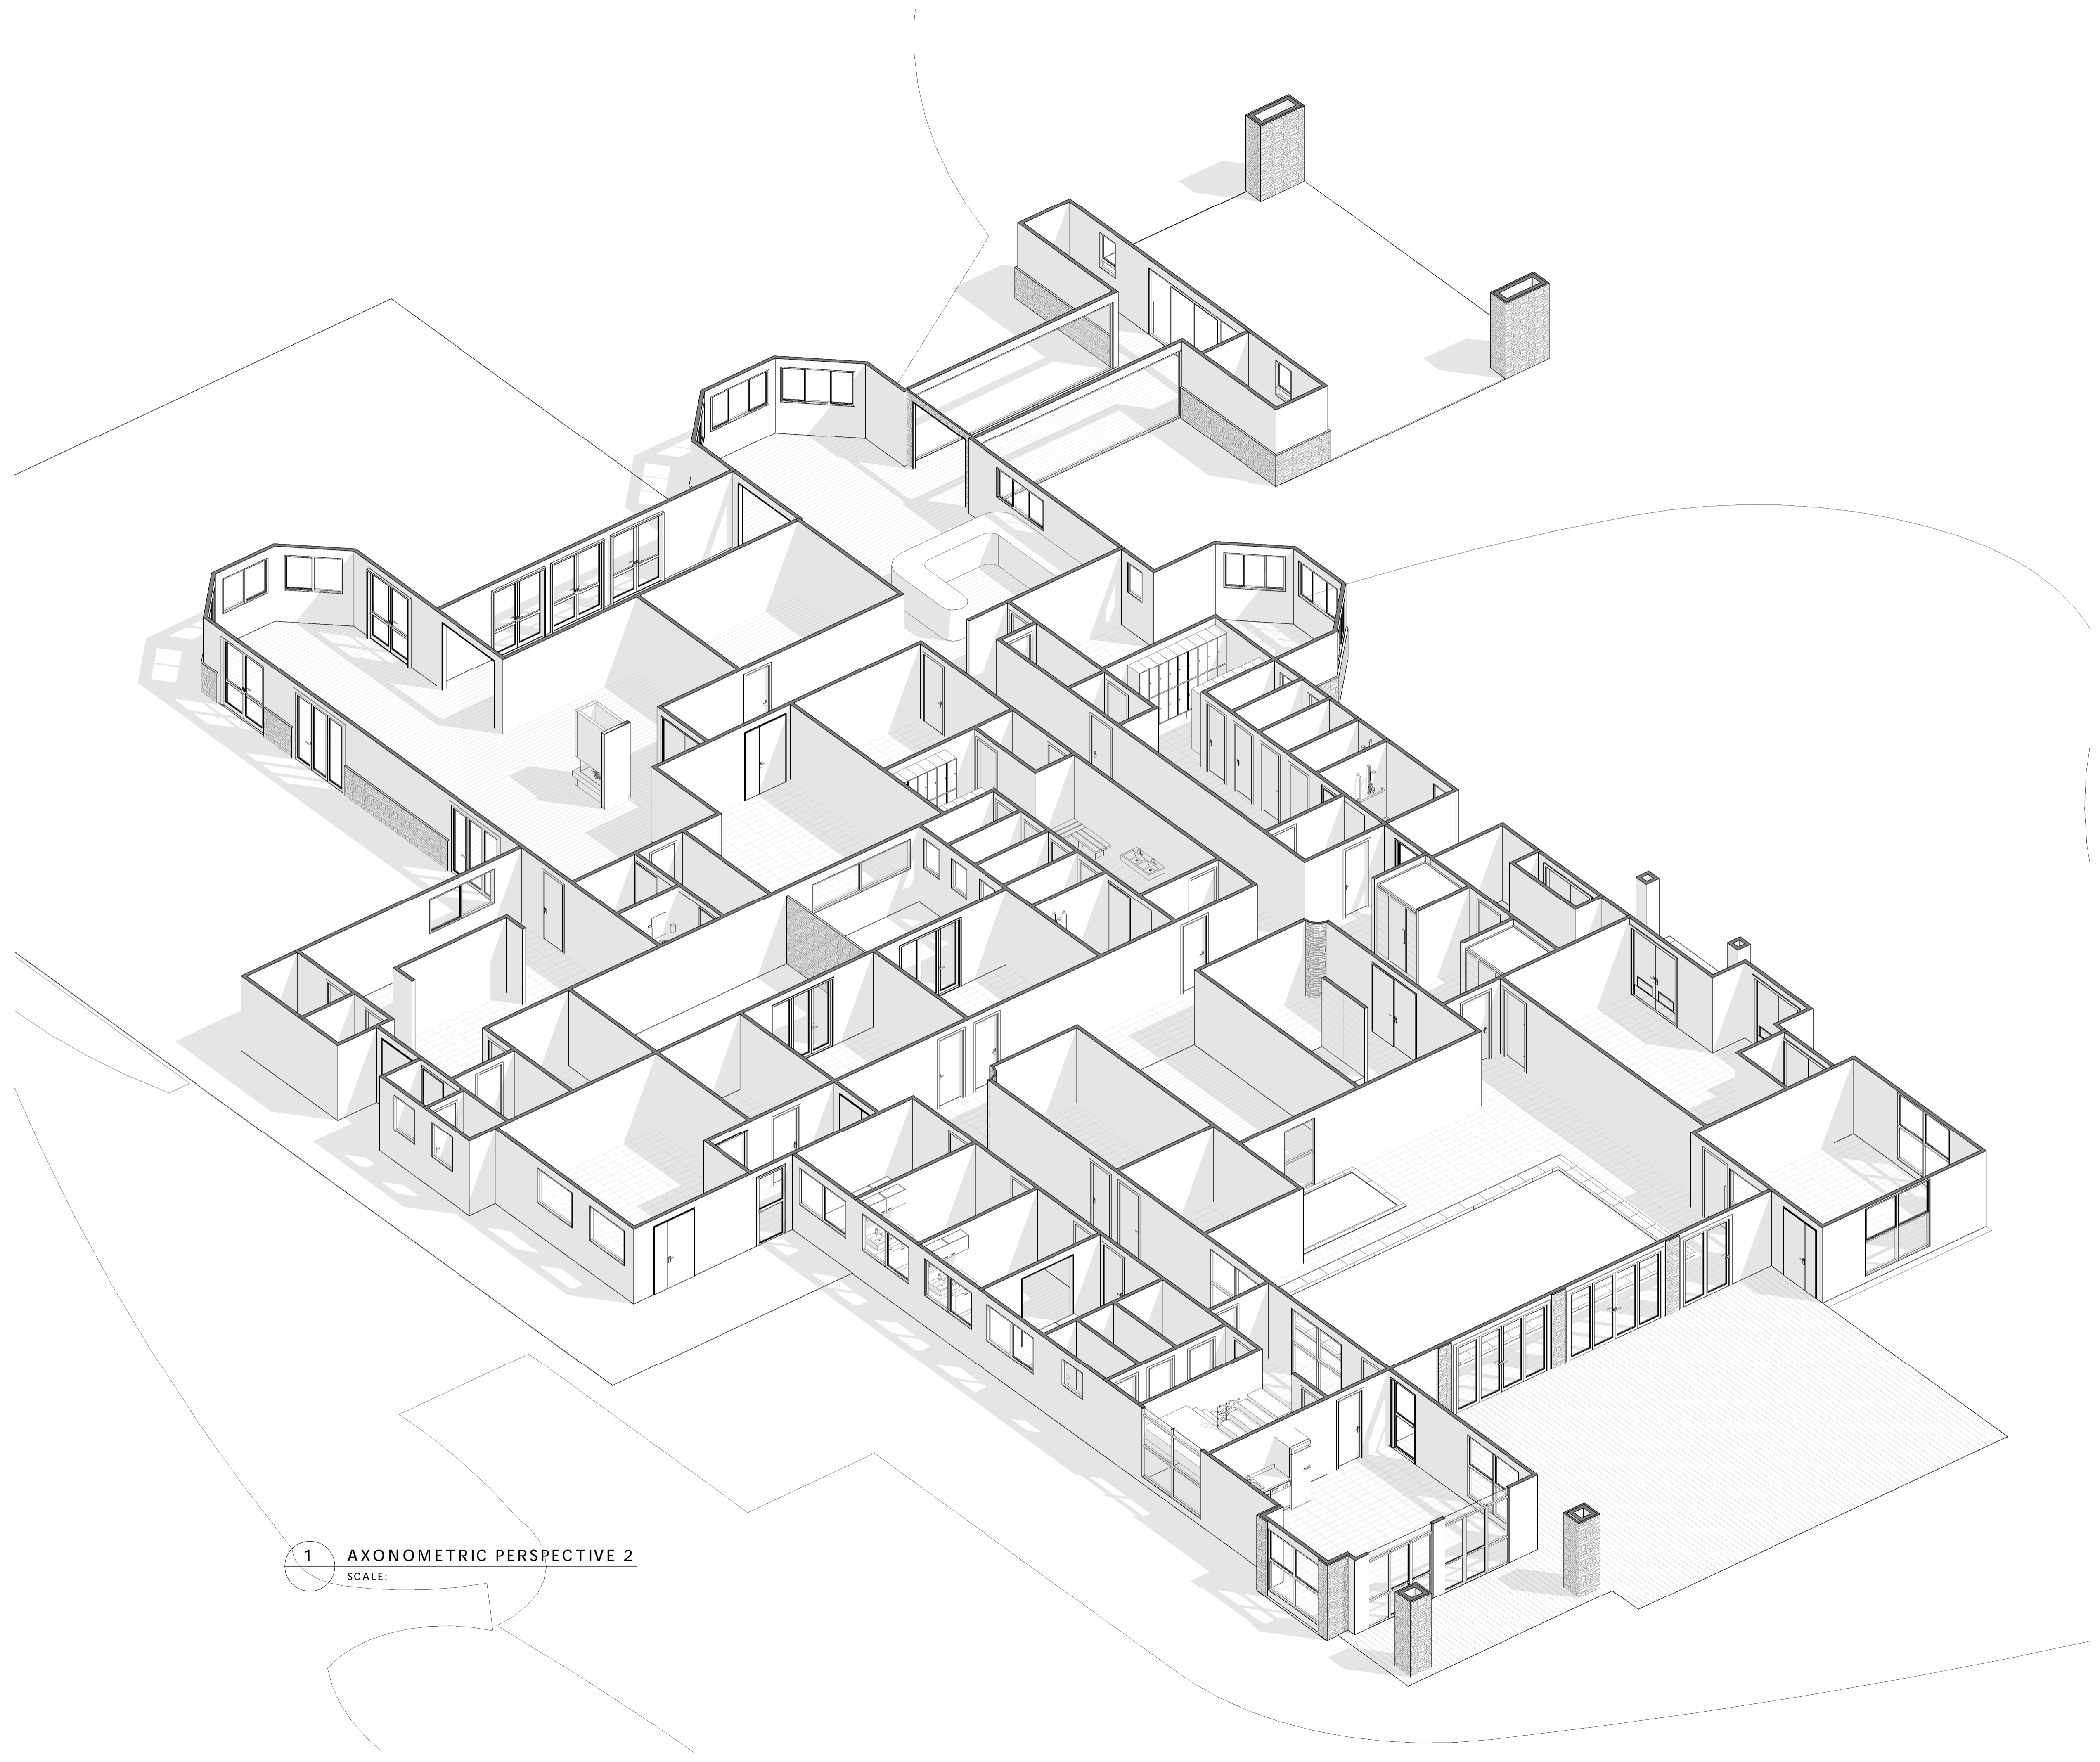

1 AXONOMETRIC PERSPECTIVE 2  
 SCALE:

REV	INITIAL	AMENDMENT

**Concept Design**

CLIENT  
 PROJECT 1000 TIRAU ROAD  
 KARAPIRO

SHEET TITLE  
 EXISTING BUILDING  
 AXONOMETRIC  
 PERSPECTIVE 2

SCALE  
 at A1, half scale at A3

PROJECT No. 12094 SHEET No. 12.01

REVISION	DATE	DESIGN	DRAWN
			CS

